

DÜZENLEME SINIR HARİTASI


İLİ : YALOVA
İLÇESİ : ÇINARCIK
KÖY/MAH.: TEŞVİKİYE
PAFTA : G22D12B4C

ADA/PARSEL: 205/1,2,3,4,5,6,7,8,9,10
11,12,13,14,15,16,17,18



DÜZENLEME SINIRI ALAN HESABI

Ada	Parsel	Noktalar	HesapAlan
DÜZENLEME	SINIRI	DS18,DS19,DS20,DS21,DS22,DS23,DS24,DS1,DS2,DS3,DS4,DS5,DS6,DS7,DS8,2050004,11,2050003,2050002,2050001,DS14,DS15,2050008,2050009	15584.17

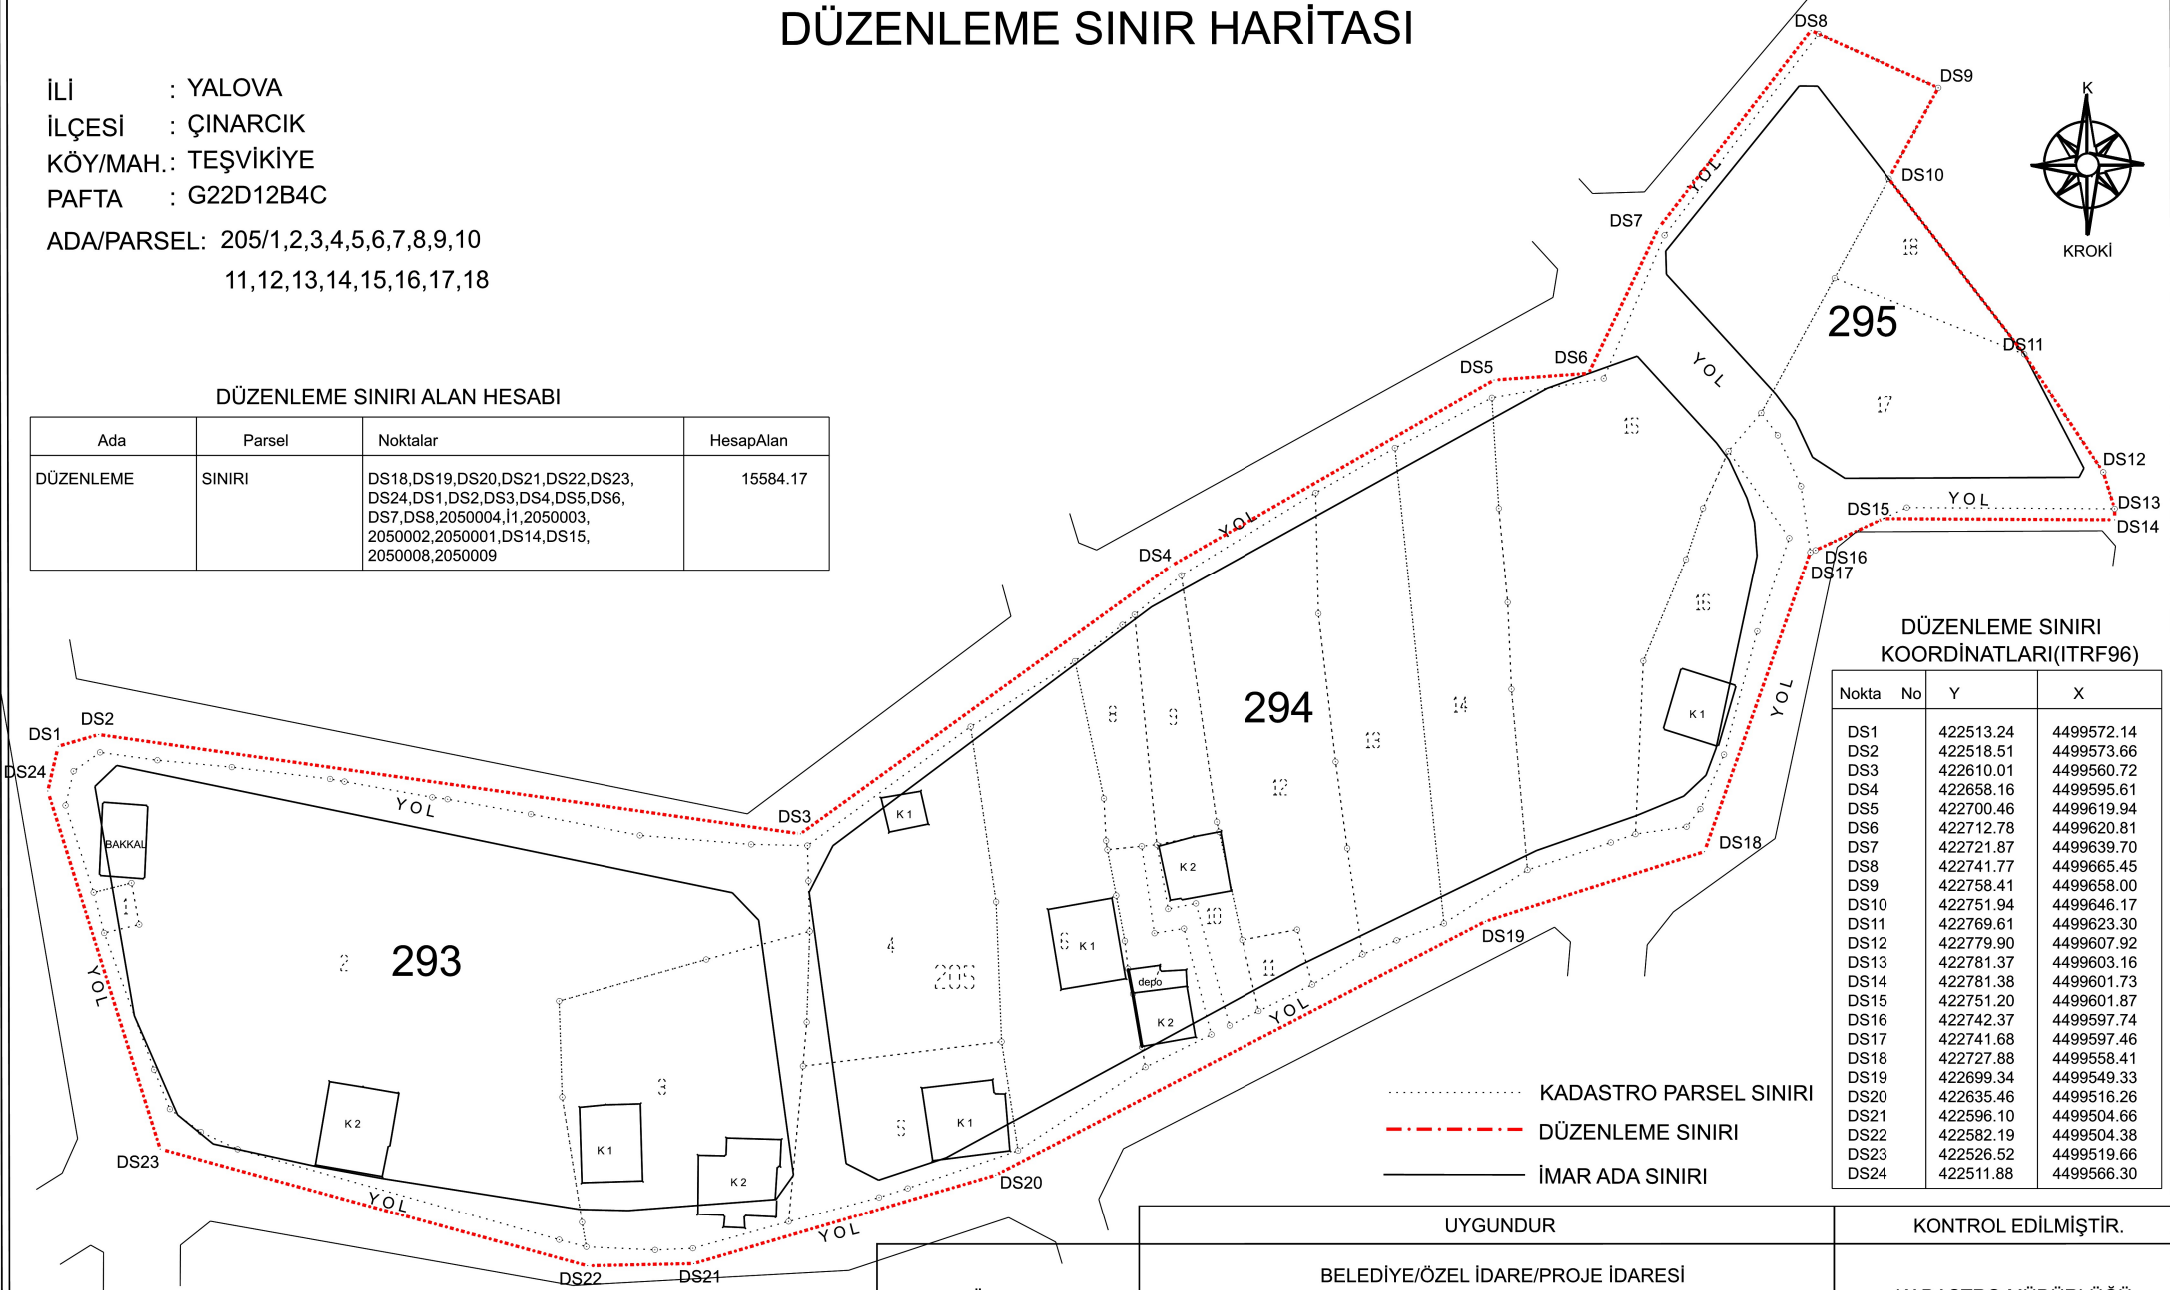

DÜZENLEME SINIRI KOORDİNATLARI(ITRF96)

Nokta	No	Y	X
DS1		422513.24	4499572.14
DS2		422518.51	4499573.66
DS3		422610.01	4499560.72
DS4		422658.16	4499595.61
DS5		422700.46	4499619.94
DS6		422712.78	4499620.81
DS7		422721.87	4499639.70
DS8		422741.77	4499665.45
DS9		422758.41	4499658.00
DS10		422751.94	4499646.17
DS11		422769.61	4499623.30
DS12		422779.90	4499607.92
DS13		422781.37	4499603.16
DS14		422781.38	4499601.73
DS15		422751.20	4499601.87
DS16		422742.37	4499597.74
DS17		422741.68	4499597.46
DS18		422727.88	4499558.41
DS19		422699.34	4499549.33
DS20		422635.46	4499516.26
DS21		422596.10	4499504.66
DS22		422582.19	4499504.38
DS23		422526.52	4499519.66
DS24		422511.88	4499566.30

- KADASTRO PARSEL SINIRI
- - - - - DÜZENLEME SINIRI
———— İMAR ADA SINIRI

UYGUNDUR		KONTROL EDİLMİŞTİR.	
BELEDİYE/ÖZEL İDARE/PROJE İDARESİ		KADASTRO MÜDÜRLÜĞÜ	
KONTROL EDEN	ONAYLAYAN		
ADI SOYADI			
TARİH			
İMZA			